


BIBLOTECA CORTE C-C" / ESCALA 1:50

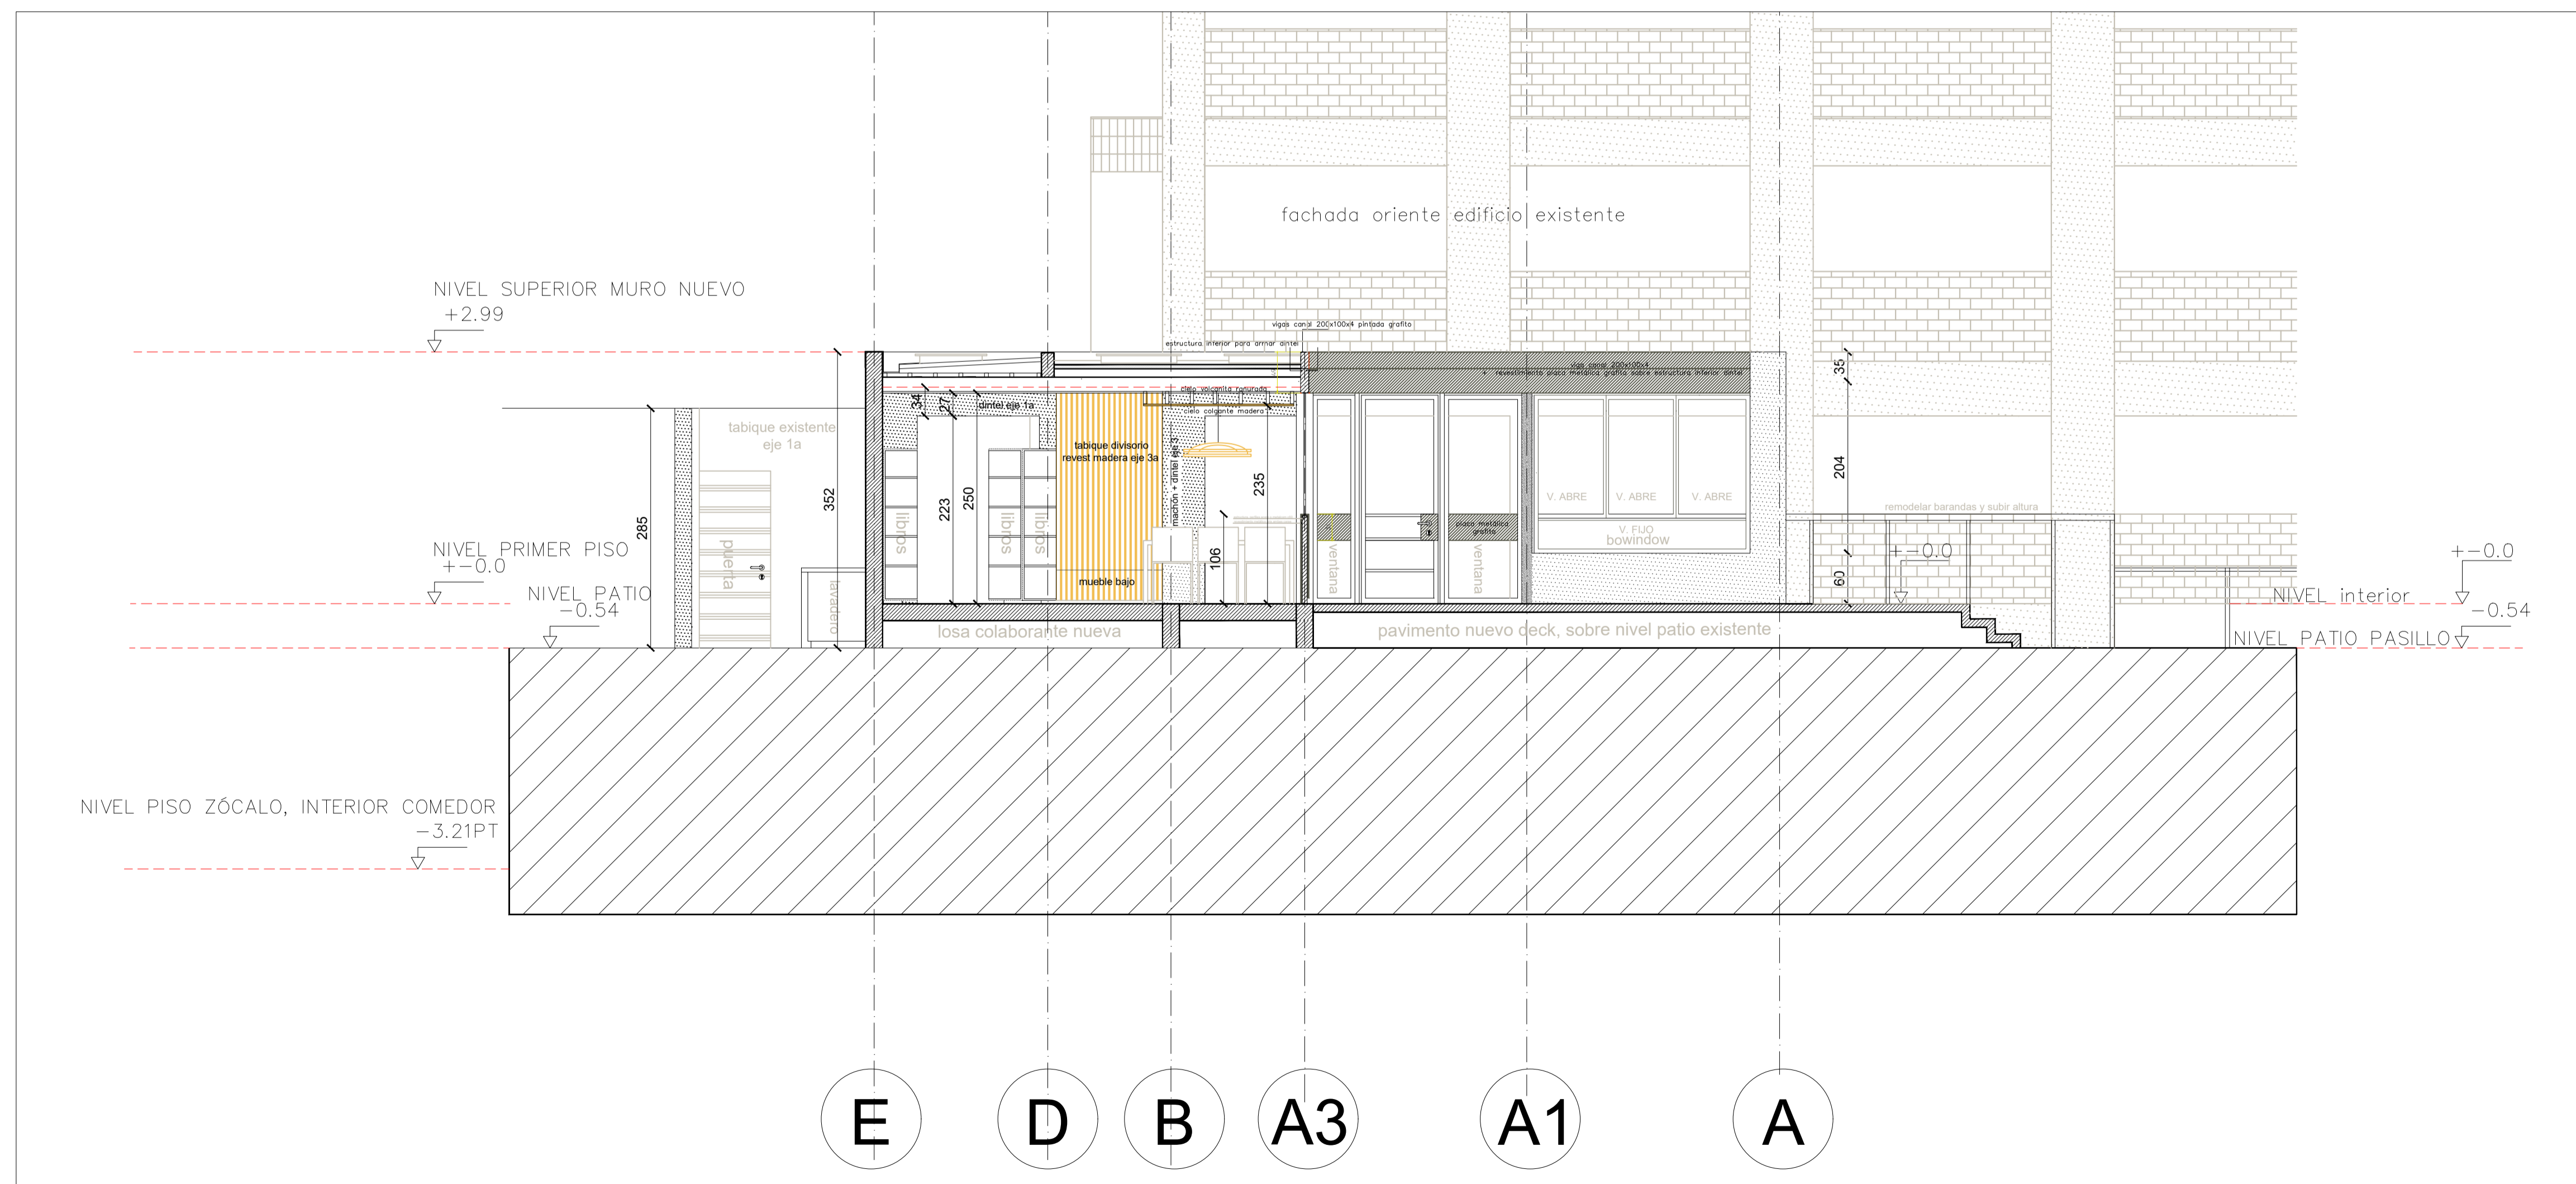

BIBLOTECA FACHADA ORIENTE - CORTE D-D" / ESCALA 1:50